

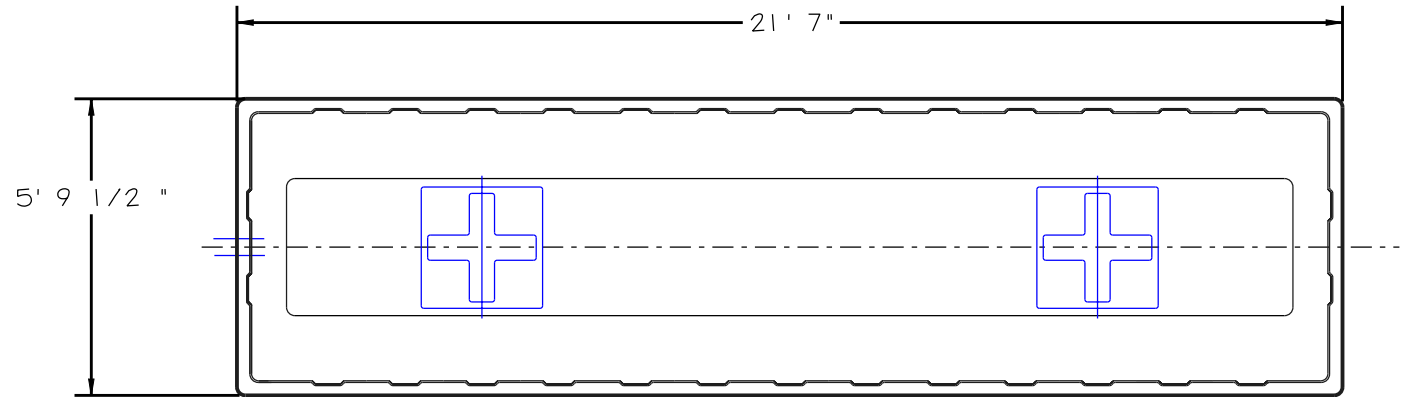


Fibre-Zone Ltd
Basseterre
St Kitts
(869) 466 1755

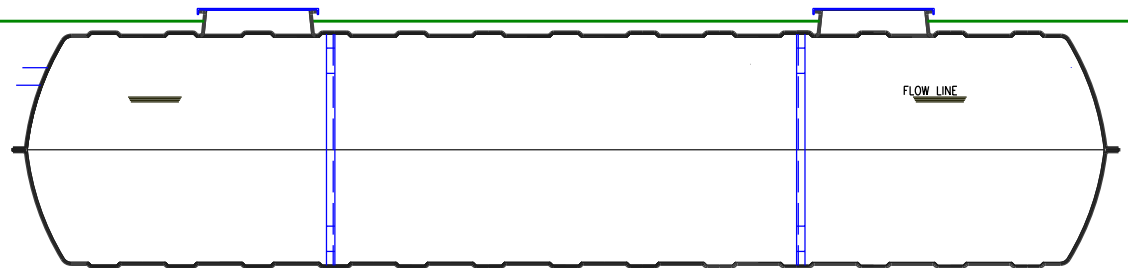

PLAN VIEW ON TANK

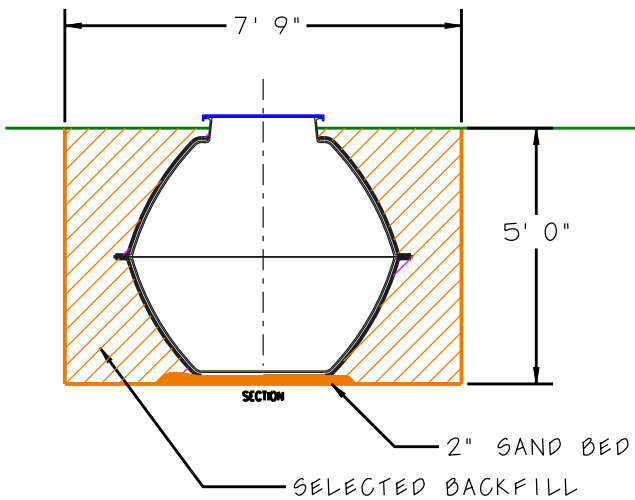

Fibre-Zone water holding tank 3000 USG