


Plan on typical installation

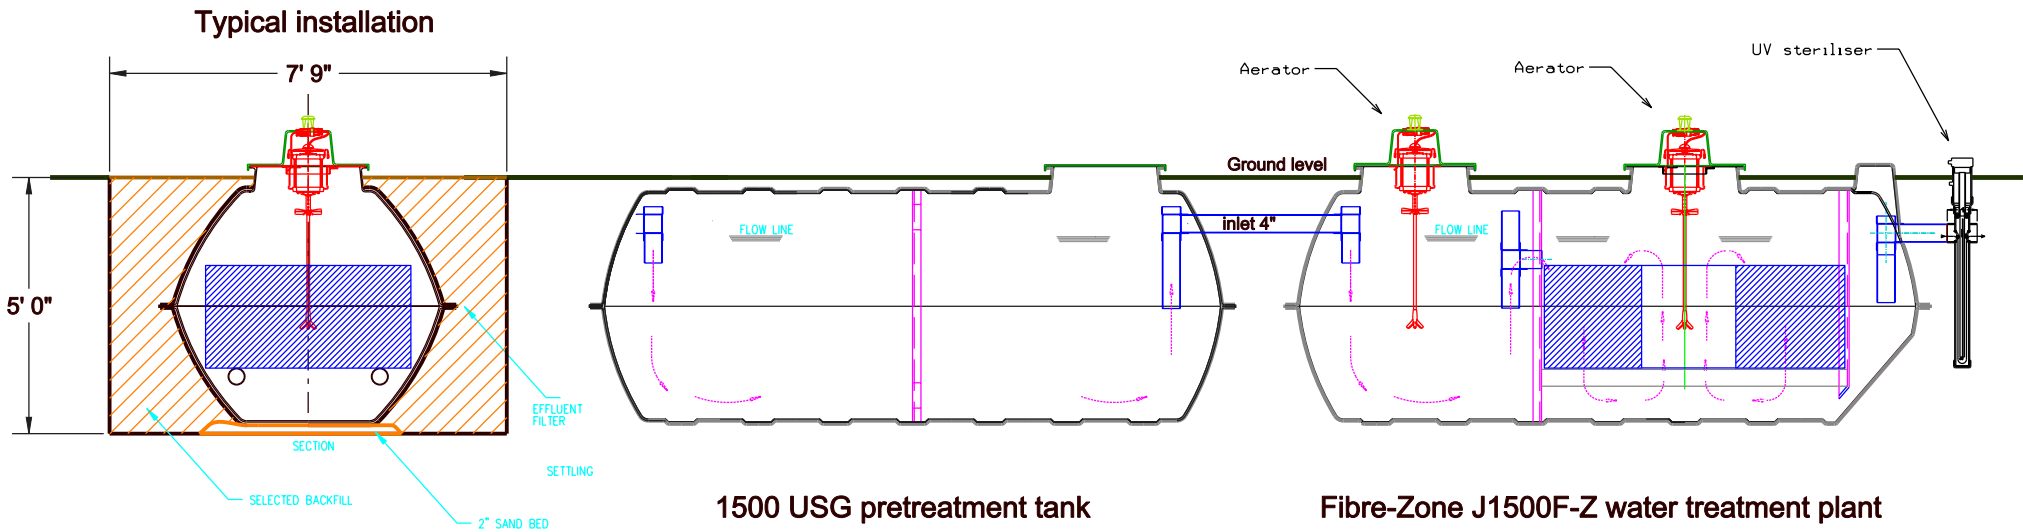

Jet inc/ Fibre-Zone waste water treatment plant J1500 F-Z